



Tron Theatre Victorian Bar

Plan updated 16/05/2014 by MH

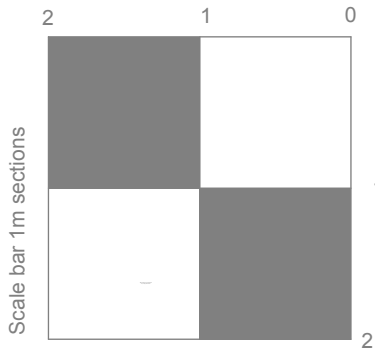

This is a basic plan of the venue, please check all measurements on site.

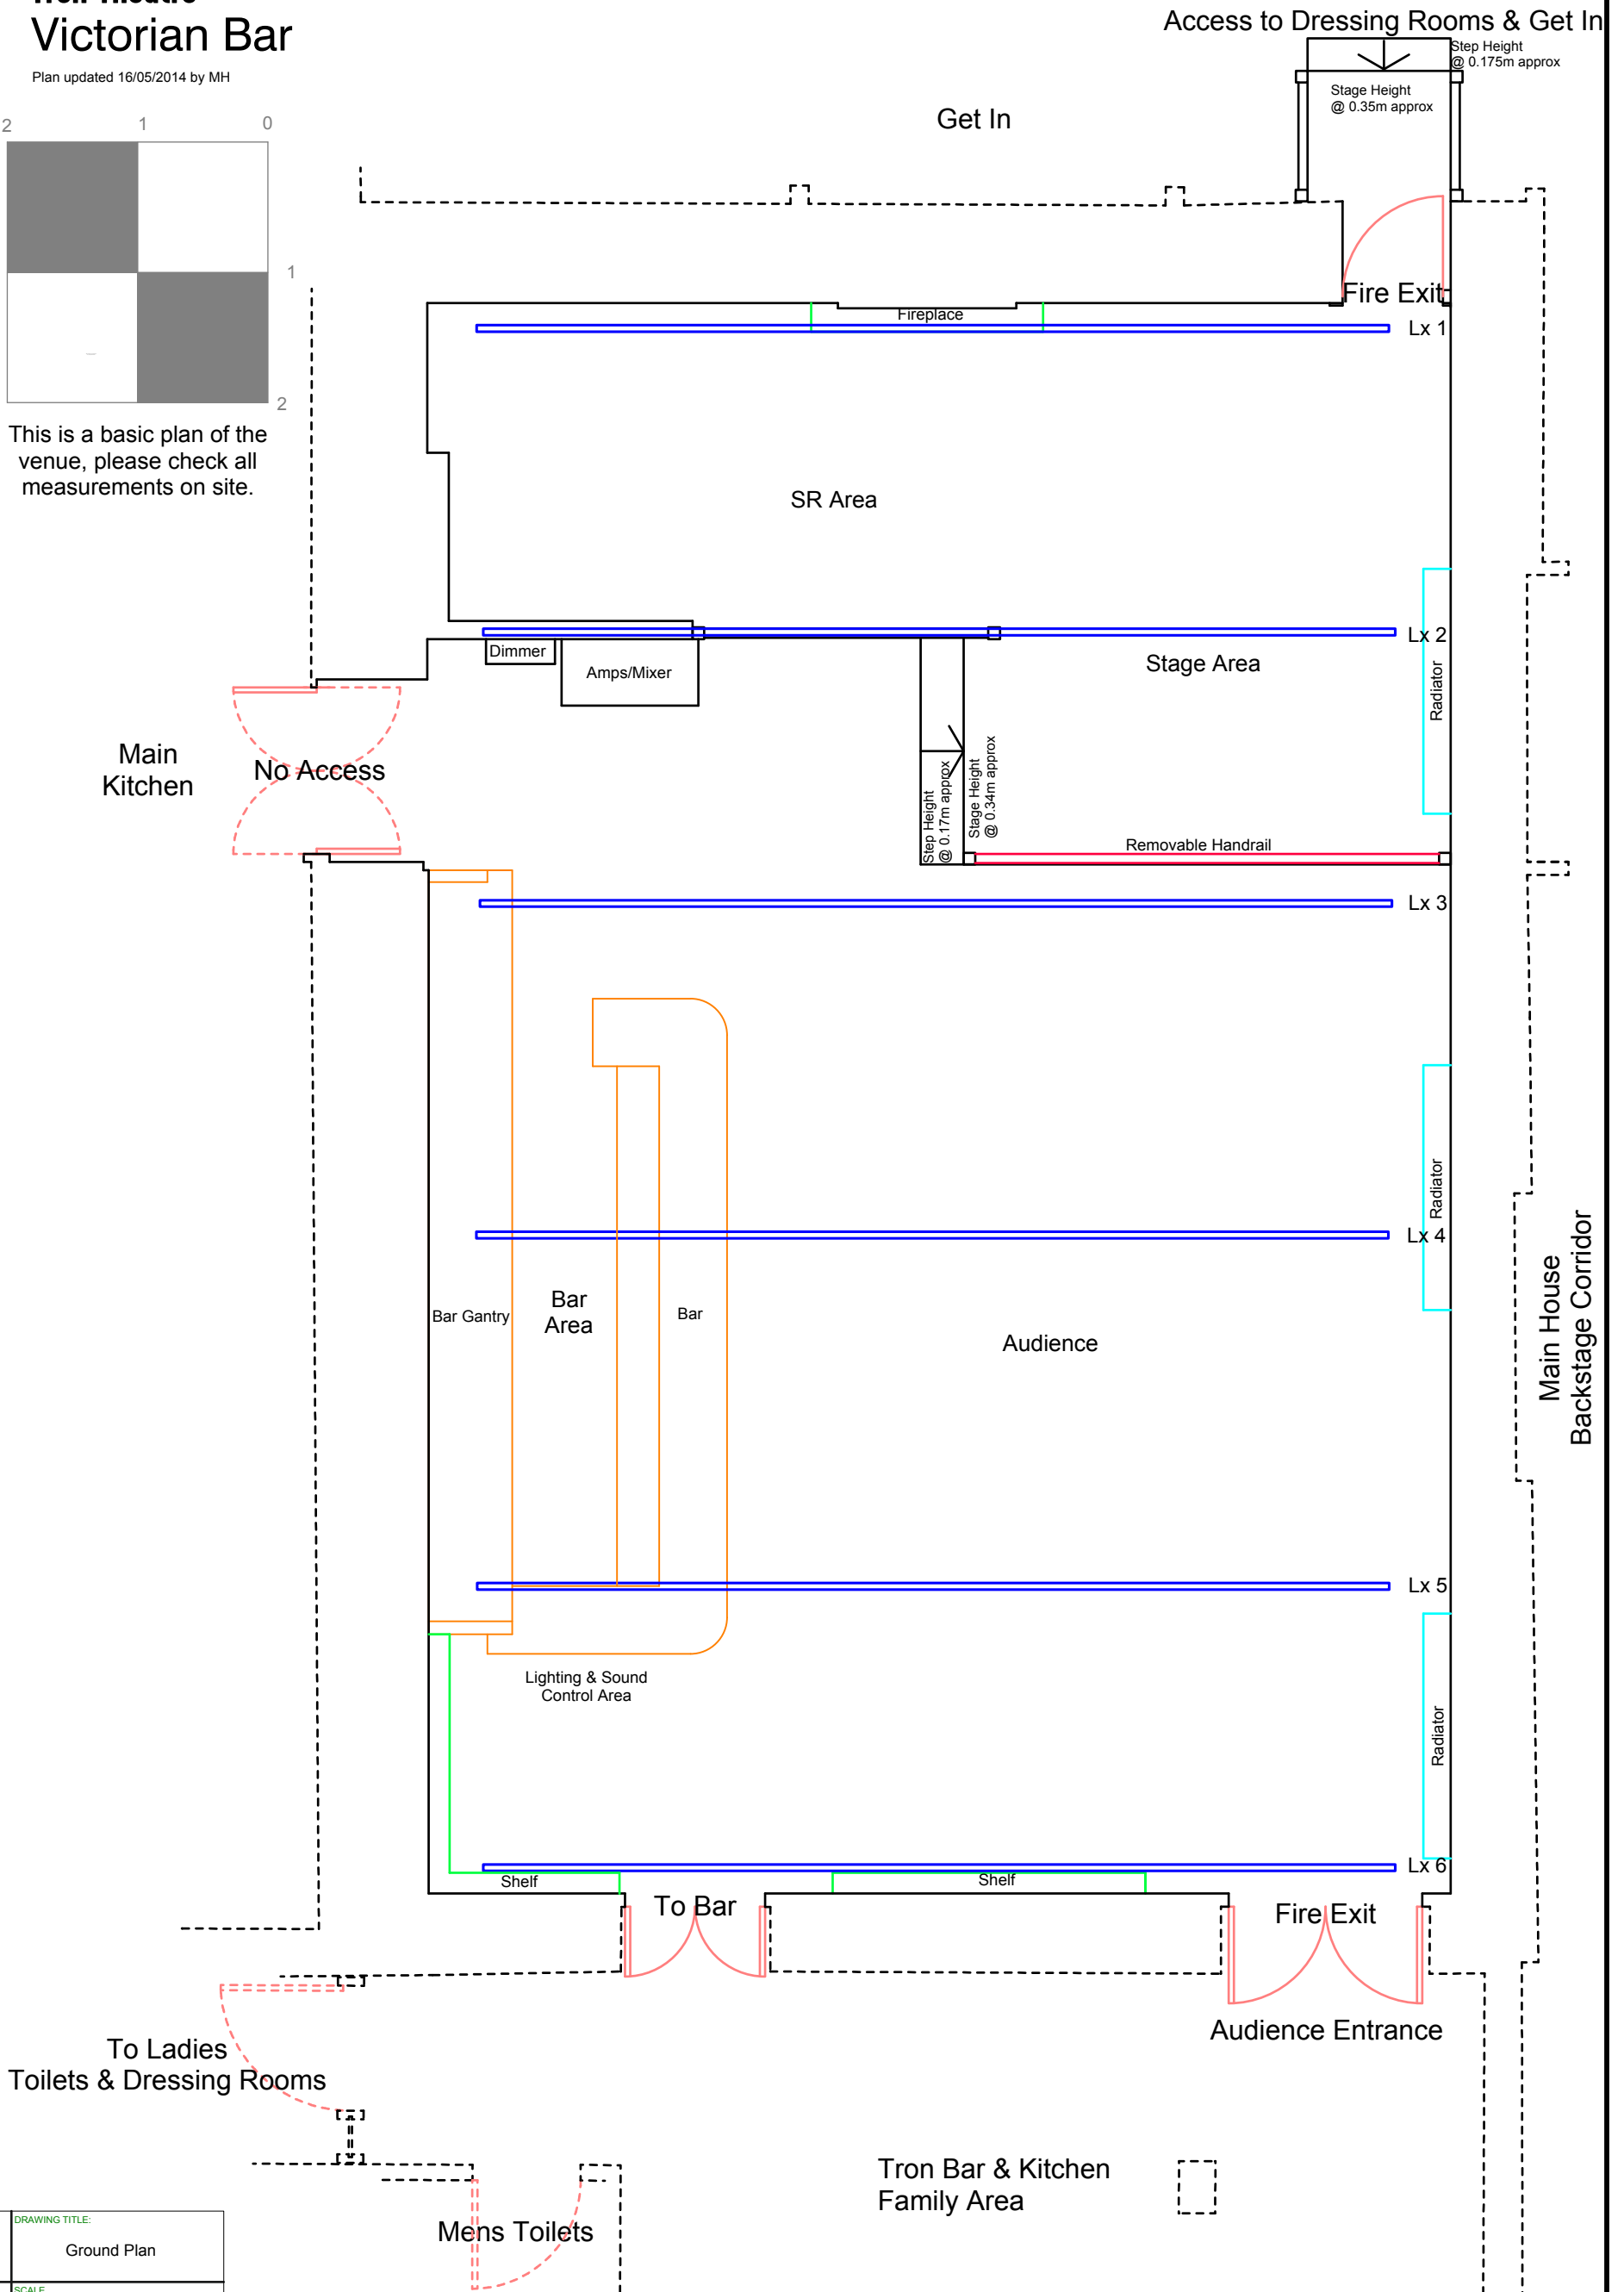

VENUE: Victorian Bar @ Tron Theatre	DRAWING TITLE: Ground Plan
DATE 16/05/2014	SCALE A3 @1:50
<p>Notes ALL DIMENSIONS TO BE CHECKED ON SITE</p> <p>Tron Theatre Ltd, 63 Trongate, Glasgow, G1 5HB Box Office: 0141 552 4267 Bar Kitchen : 0141 552 8587</p> <p>Tron Theatre Ltd is a Scottish registered charity, No: SC012081 Glasgow City Council Creative Scotland</p>	