
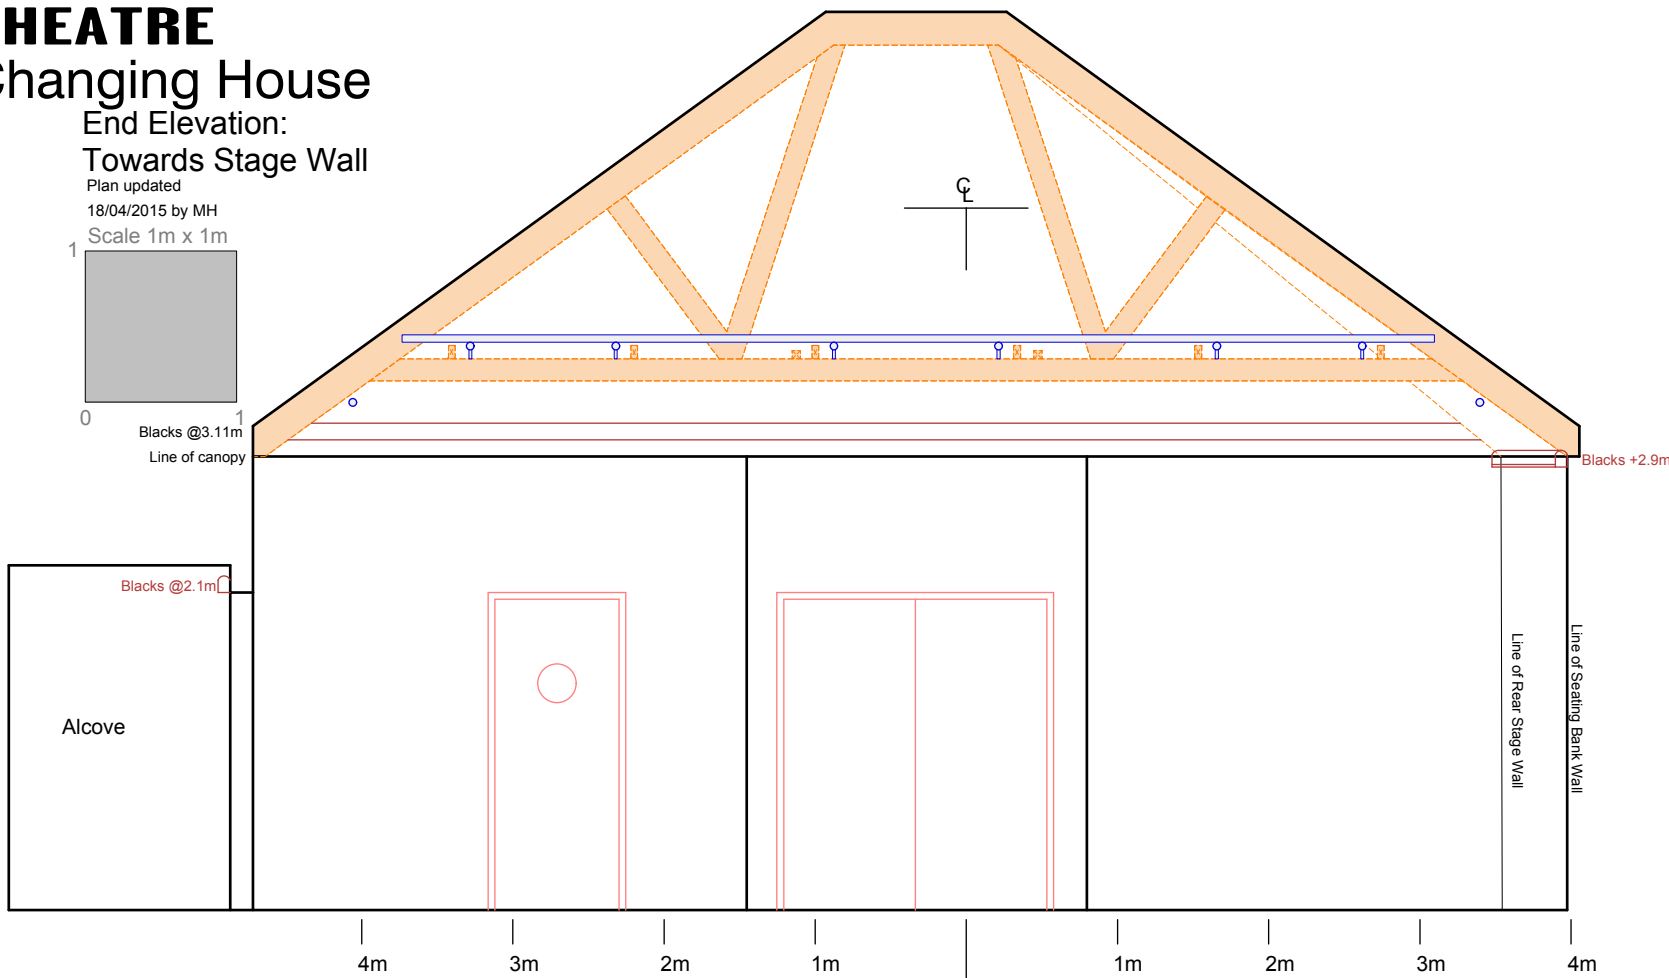


# TRON THEATRE

## Changing House

End Elevation:  
Towards Stage Wall

Plan updated  
18/04/2015 by MH  
Scale 1m x 1m

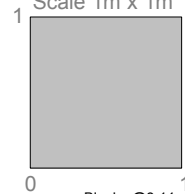



# TRON THEATRE

## Changing House

End Elevation:  
At Audience Wall

Plan updated  
18/04/2015 by MH

Scale 1m x 1m

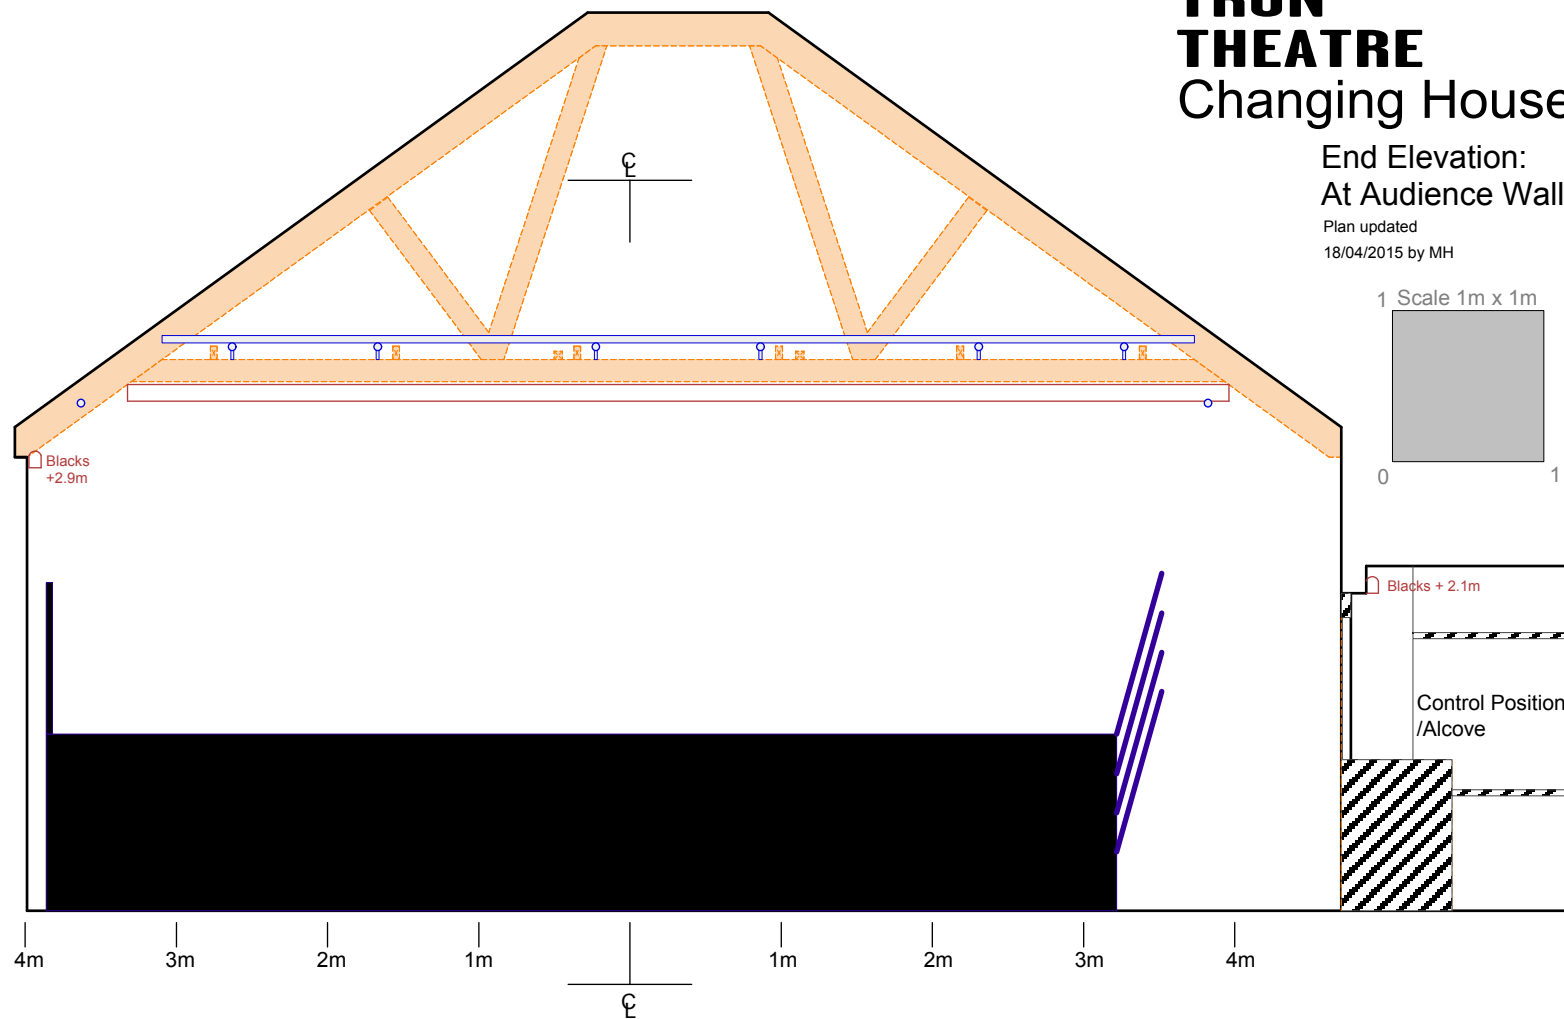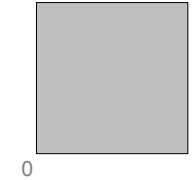

Notes  
FIGURED DIMENSION TO BE TAKEN IN PREFERENCE TO SCALED DIMENSIONS  
ALL DIMENSIONS TO BE CHECKED ON SITE

Tron Theatre Ltd, 63 Trongate, Glasgow, G1 5HB  
Box Office: 0141 552 4267  
Bar Kitchen : 0141 552 8587

Tron Theatre Ltd is a Scottish registered charity, No: SC012081  
Glasgow City Council  
Creative Scotland

Scale 1:50 @ A3

Show Name Tron - Changing House		
Reference End Elevations	Drawn By M Hughes	Date 28/08/2014
CAD File Name Changing House, Tron Theatre		