
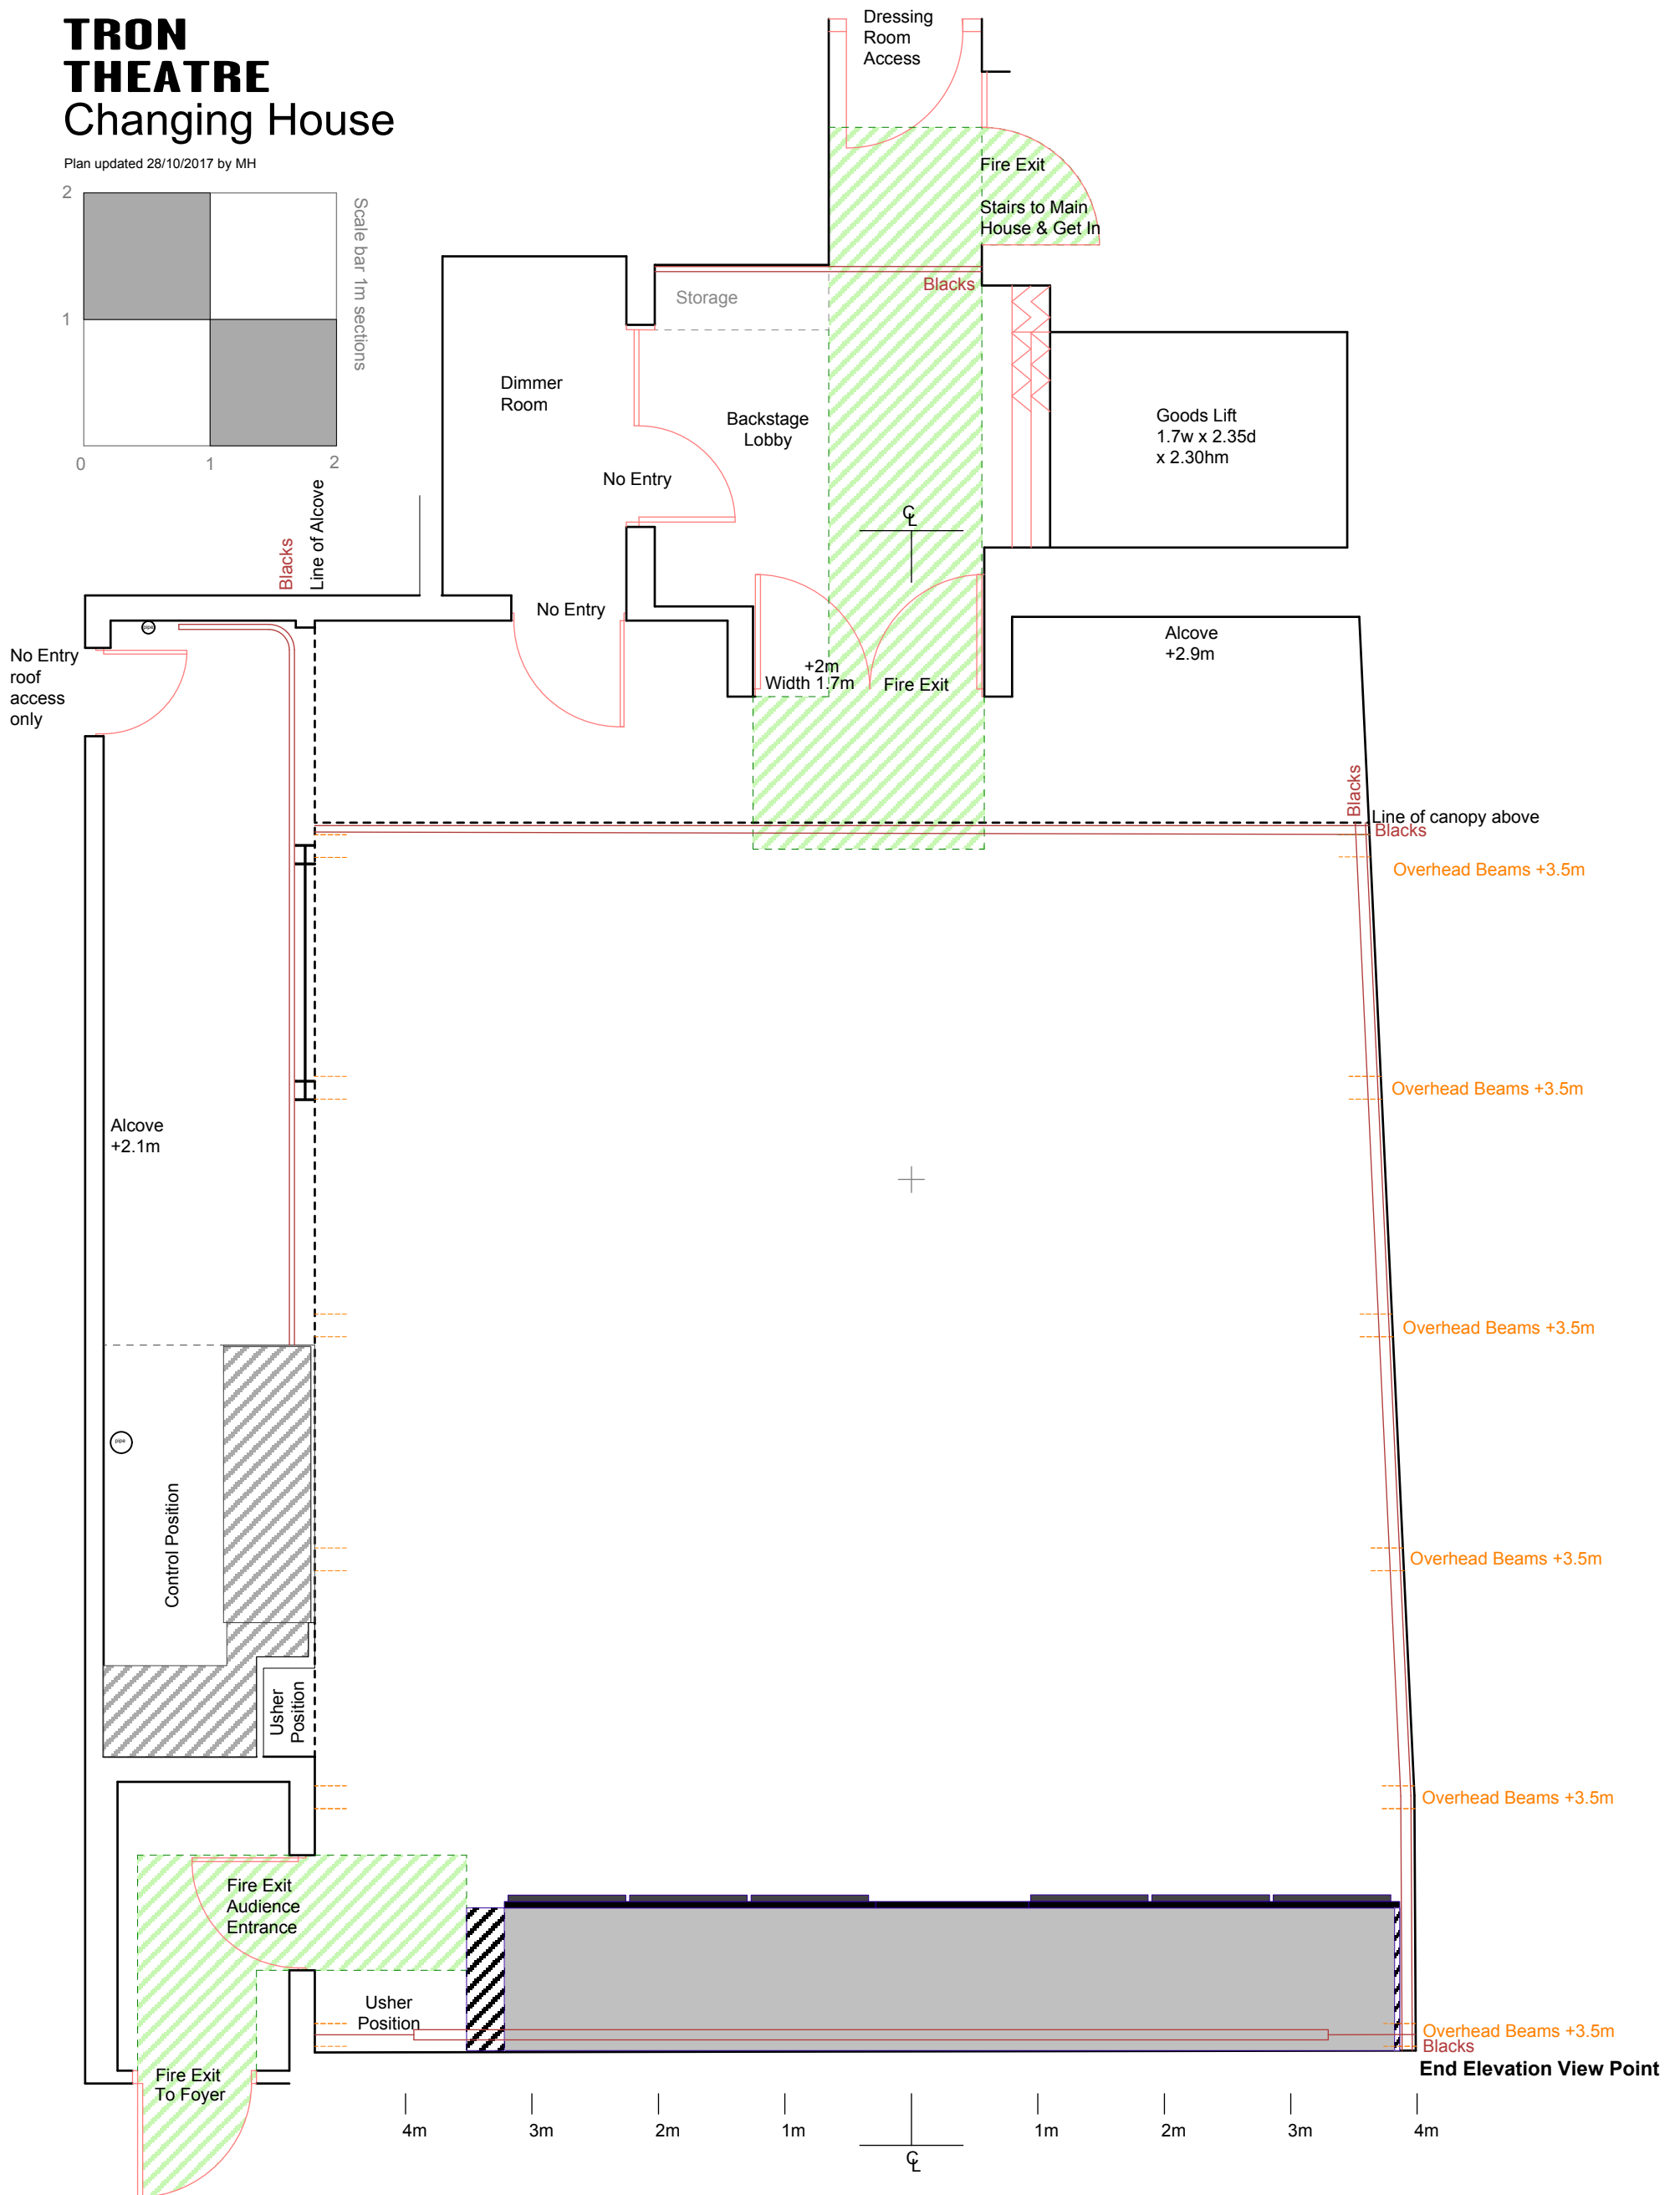


# TRON THEATRE Changing House

Plan updated 28/10/2017 by MH

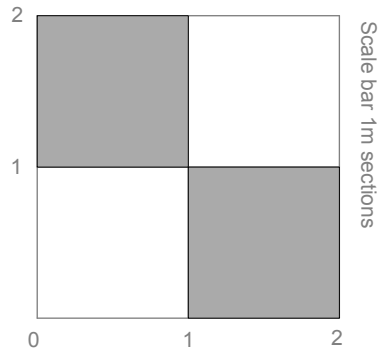

Notes  
FIGURED DIMENSION TO BE TAKEN IN PREFERENCE TO SCALED DIMENSIONS  
ALL DIMENSIONS TO BE CHECKED ON SITE

Tron Theatre Ltd, 63 Trongate, Glasgow, G1 5HB  
Box Office: 0141 552 4267  
Bar Kitchen: 0141 552 8587

Tron Theatre Ltd is a Scottish registered charity, No: SC012081  
Glasgow City Council  
Creative Scotland

Scale 1:50 @ A3

Show Name Tron - Changing House		
Reference Ground Plan	Drawn By M Hughes	Date 28/08/2014
CAD File Name Changing House, Tron Theatre		