
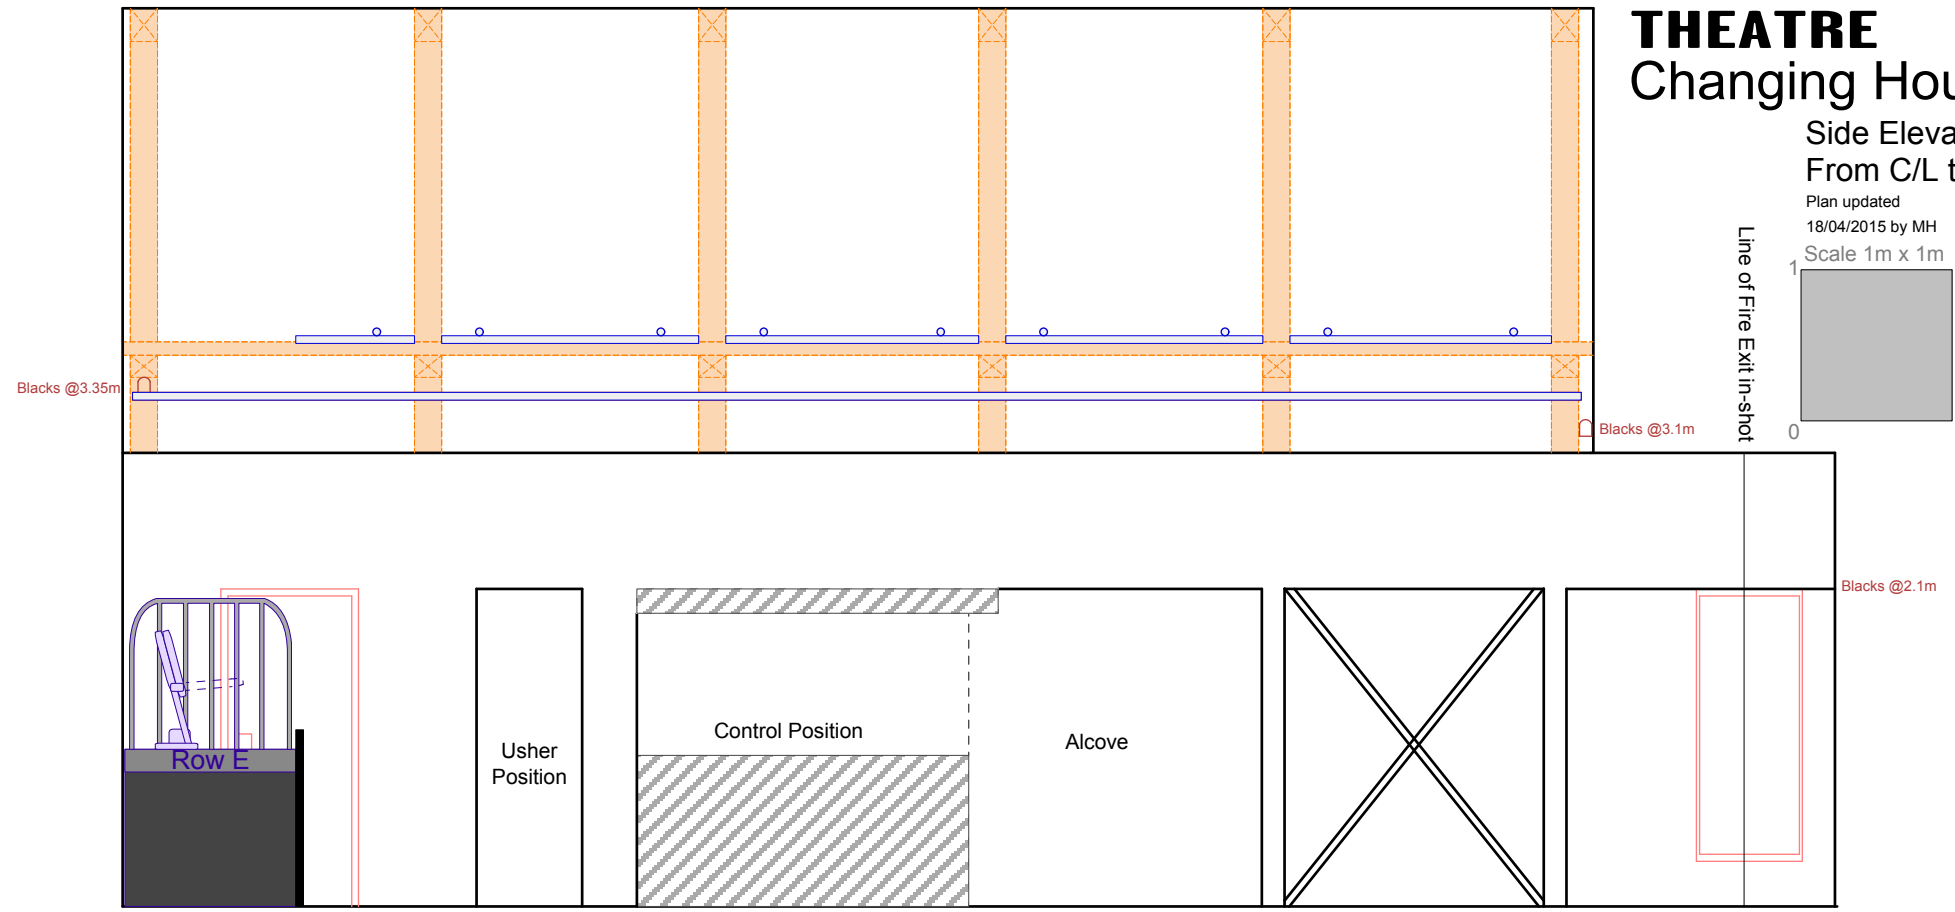


TRON THEATRE Changing House

Side Elevation:
From C/L to SR

Plan updated
18/04/2015 by MH

Scale 1m x 1m

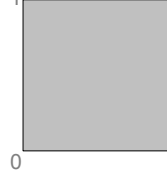


TRON THEATRE Changing House


Side Elevation:
From C/L to SL

Plan updated
18/04/2015 by MH

Scale 1m x 1m

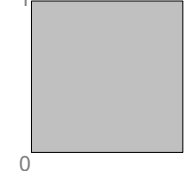

Line of Fire Exit in-shot

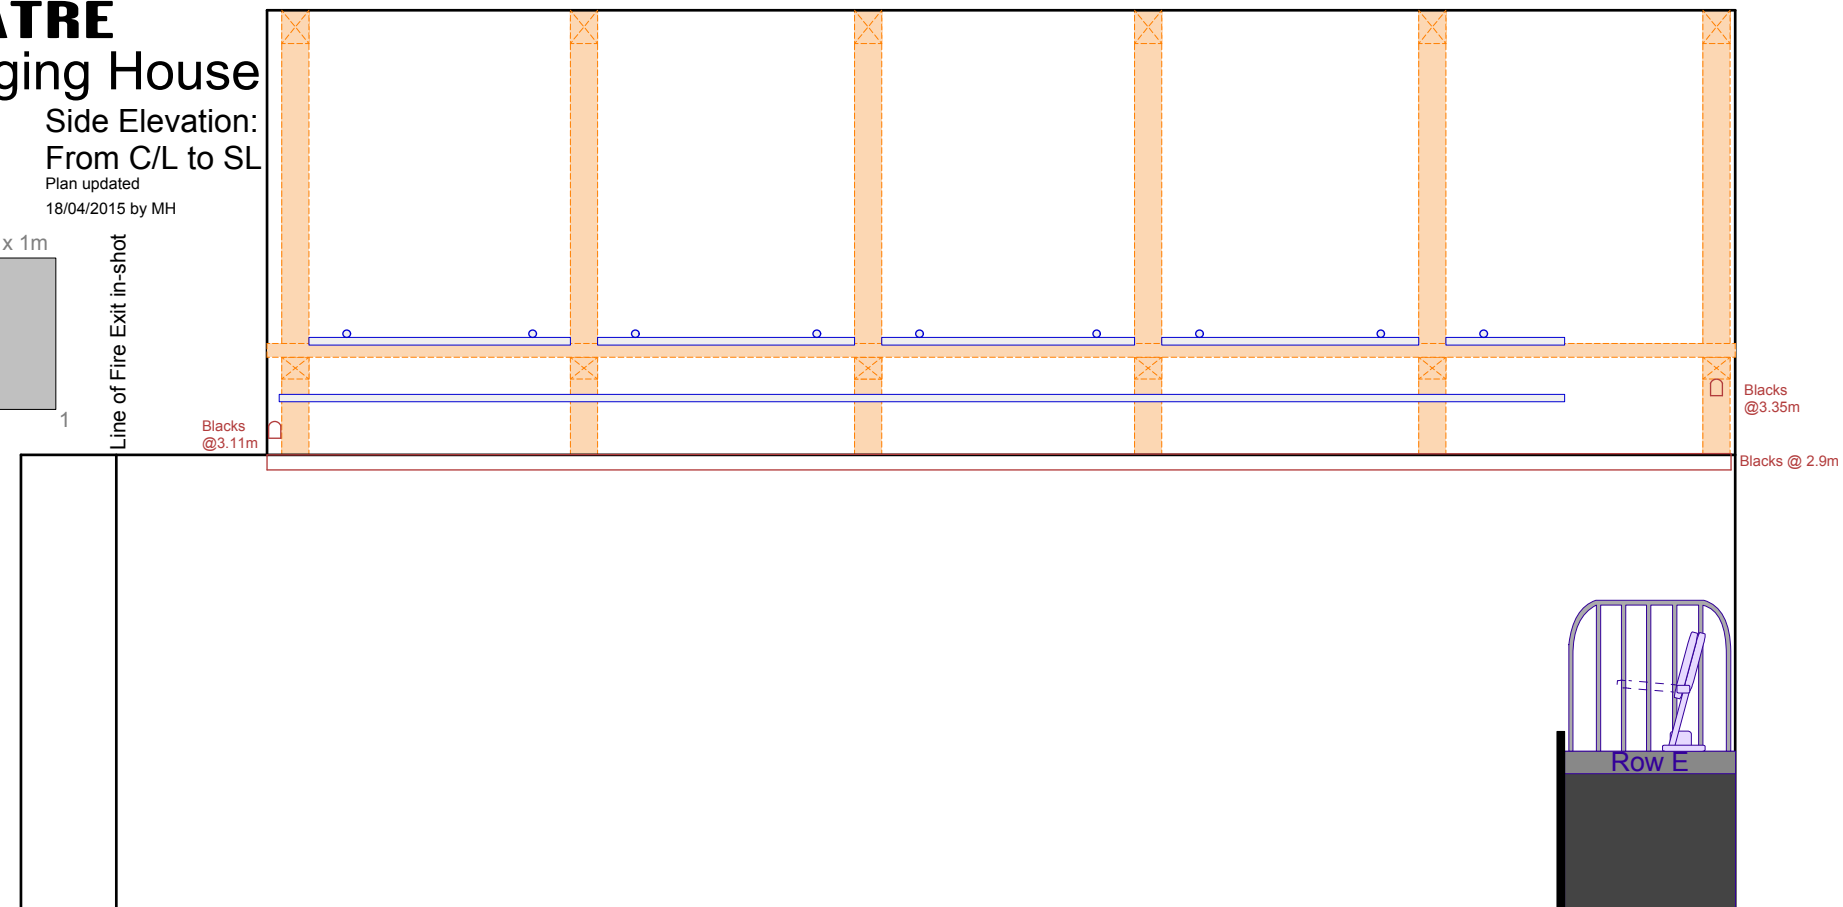

Notes
FIGURED DIMENSION TO BE TAKEN IN PREFERENCE TO SCALED DIMENSIONS
ALL DIMENSIONS TO BE CHECKED ON SITE

Tron Theatre Ltd, 63 Trongate, Glasgow, G1 5HB
Box Office: 0141 552 4267
Bar Kitchen : 0141 552 8587

Tron Theatre Ltd is a Scottish registered charity, No: SC012081
Glasgow City Council
Creative Scotland

Scale 1:50 @ A3

Show Name Tron - Changing House		
Reference Side Elevations	Drawn By M Hughes	Date 28/08/2014
CAD File Name Changing House, Tron Theatre		